




Double Door Frame
Single Panel



Double Door Frame
Two Panel

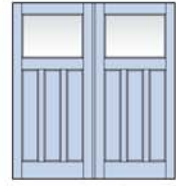


Double Door Frame
Three Panel

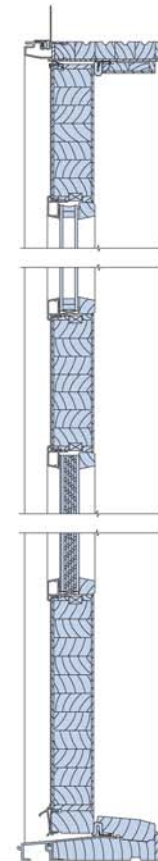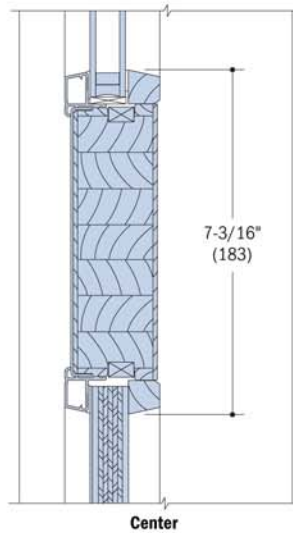

Vertical Section

NOTES




Dimensions in parenthesis are millimeters.
Drawings are not to scale.

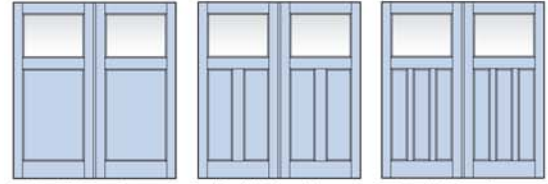


Double Door Frame
Single Panel

Double Door Frame
Two Panel

Double Door Frame
Three Panel

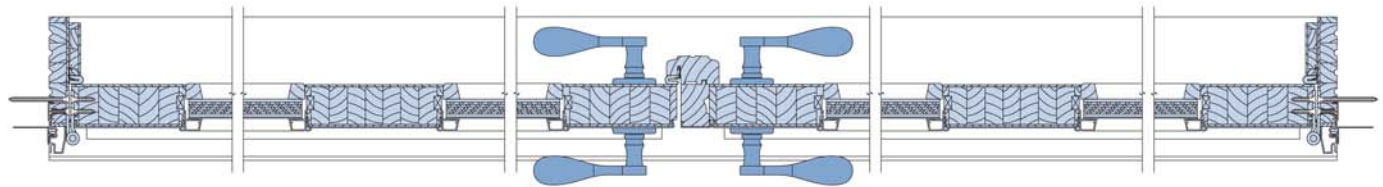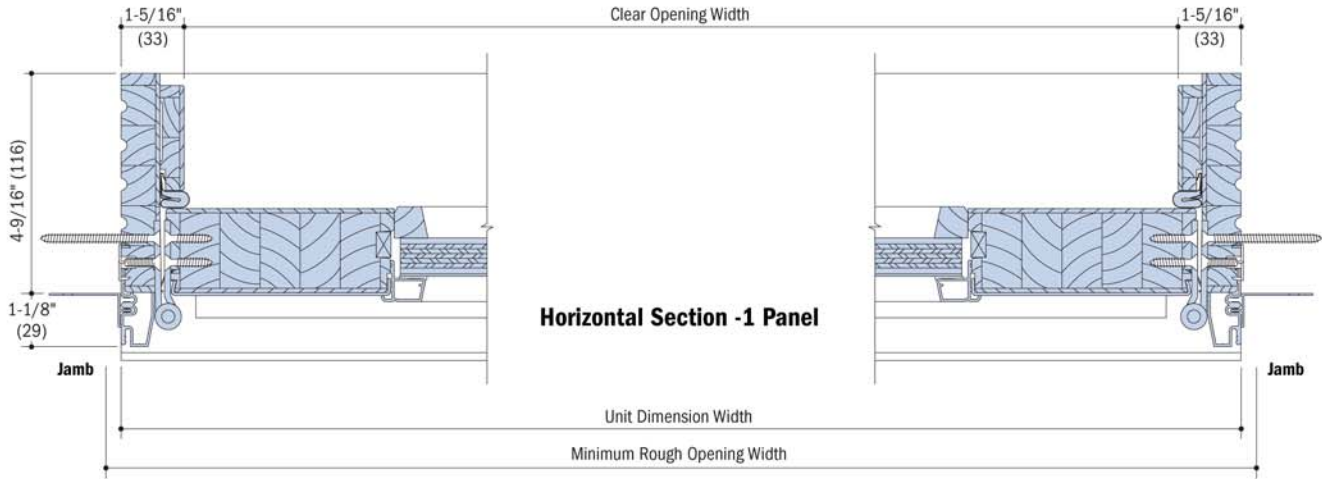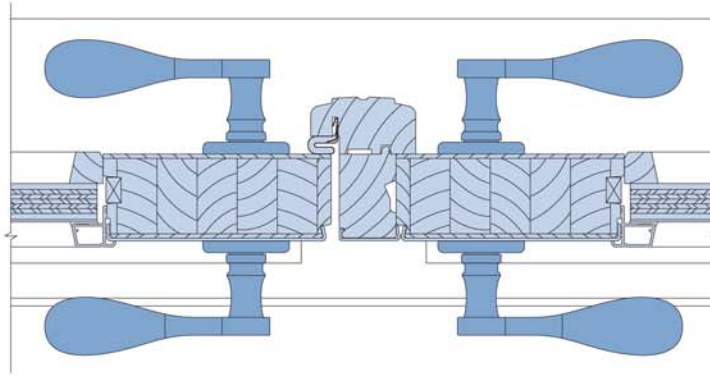





Horizontal Section - 2 Panel

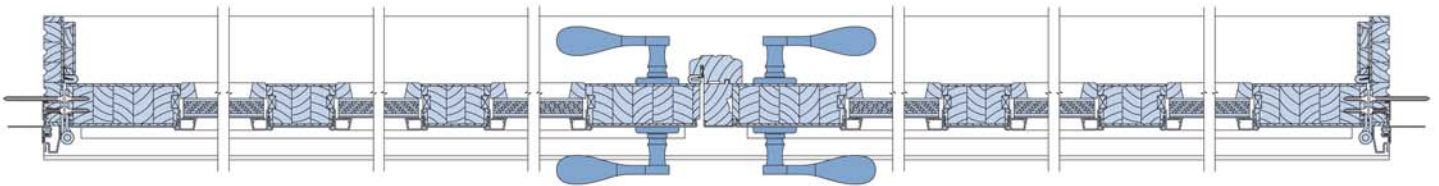


Horizontal Section - 3 Panel

NOTES


Dimensions in parenthesis are millimeters.
Drawings are not to scale.

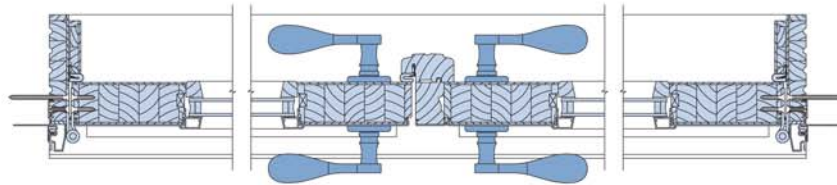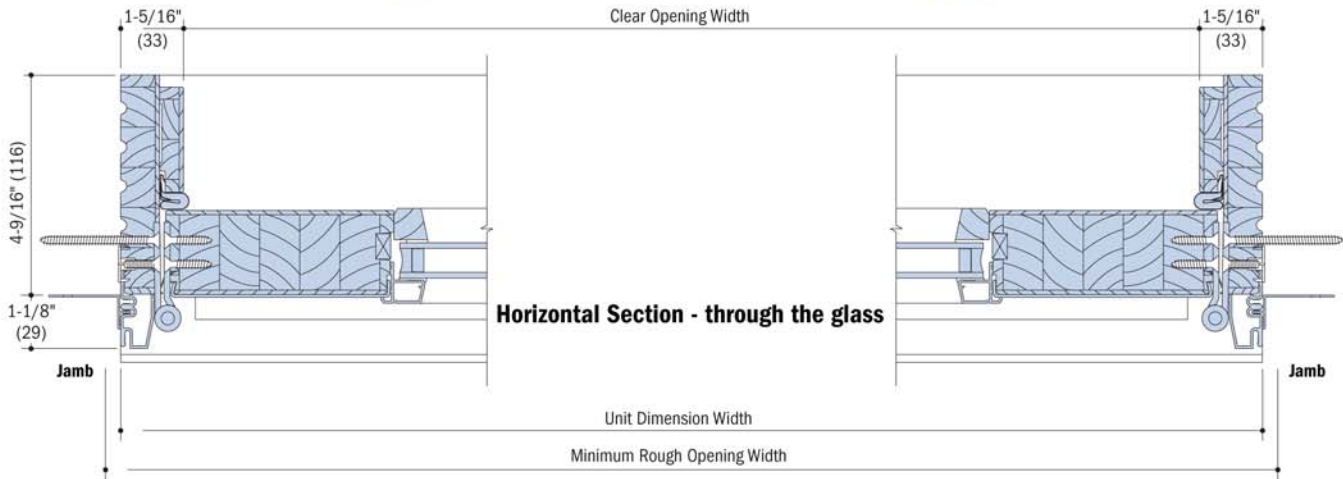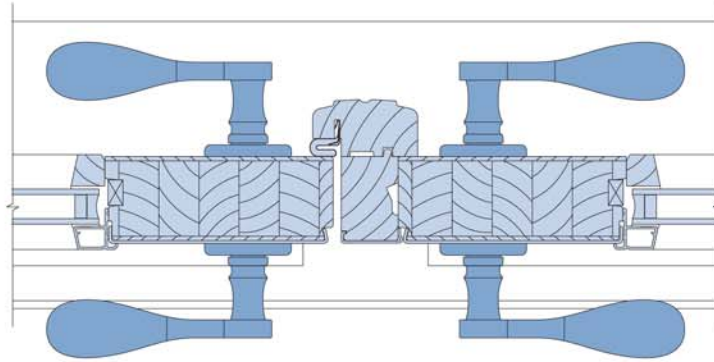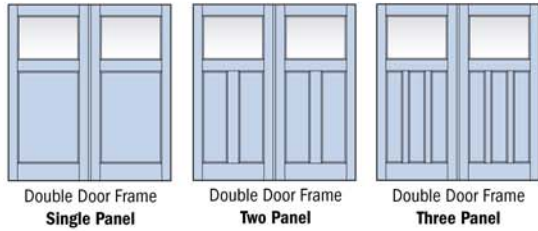

Horizontal Section - through the glass

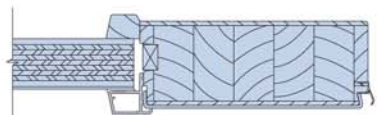

Panel with Decorative Insulated Glass Option

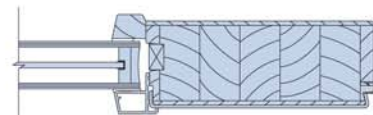

Glass with Decorative Insulated Glass Option

NOTES

Dimensions in parenthesis are millimeters.
Drawings are not to scale.